




CENTRAL CITY CUSTOMER PARKING MAP

FIVE STOREY PARKADE
ACCESS VIA UNIVERSITY DRIVE

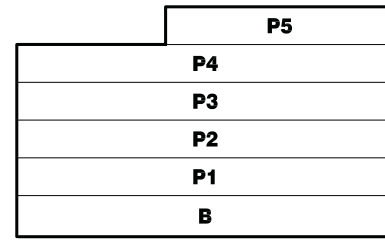

WEST PARKADE ELEVATION

➔ PARKING ENTRANCES

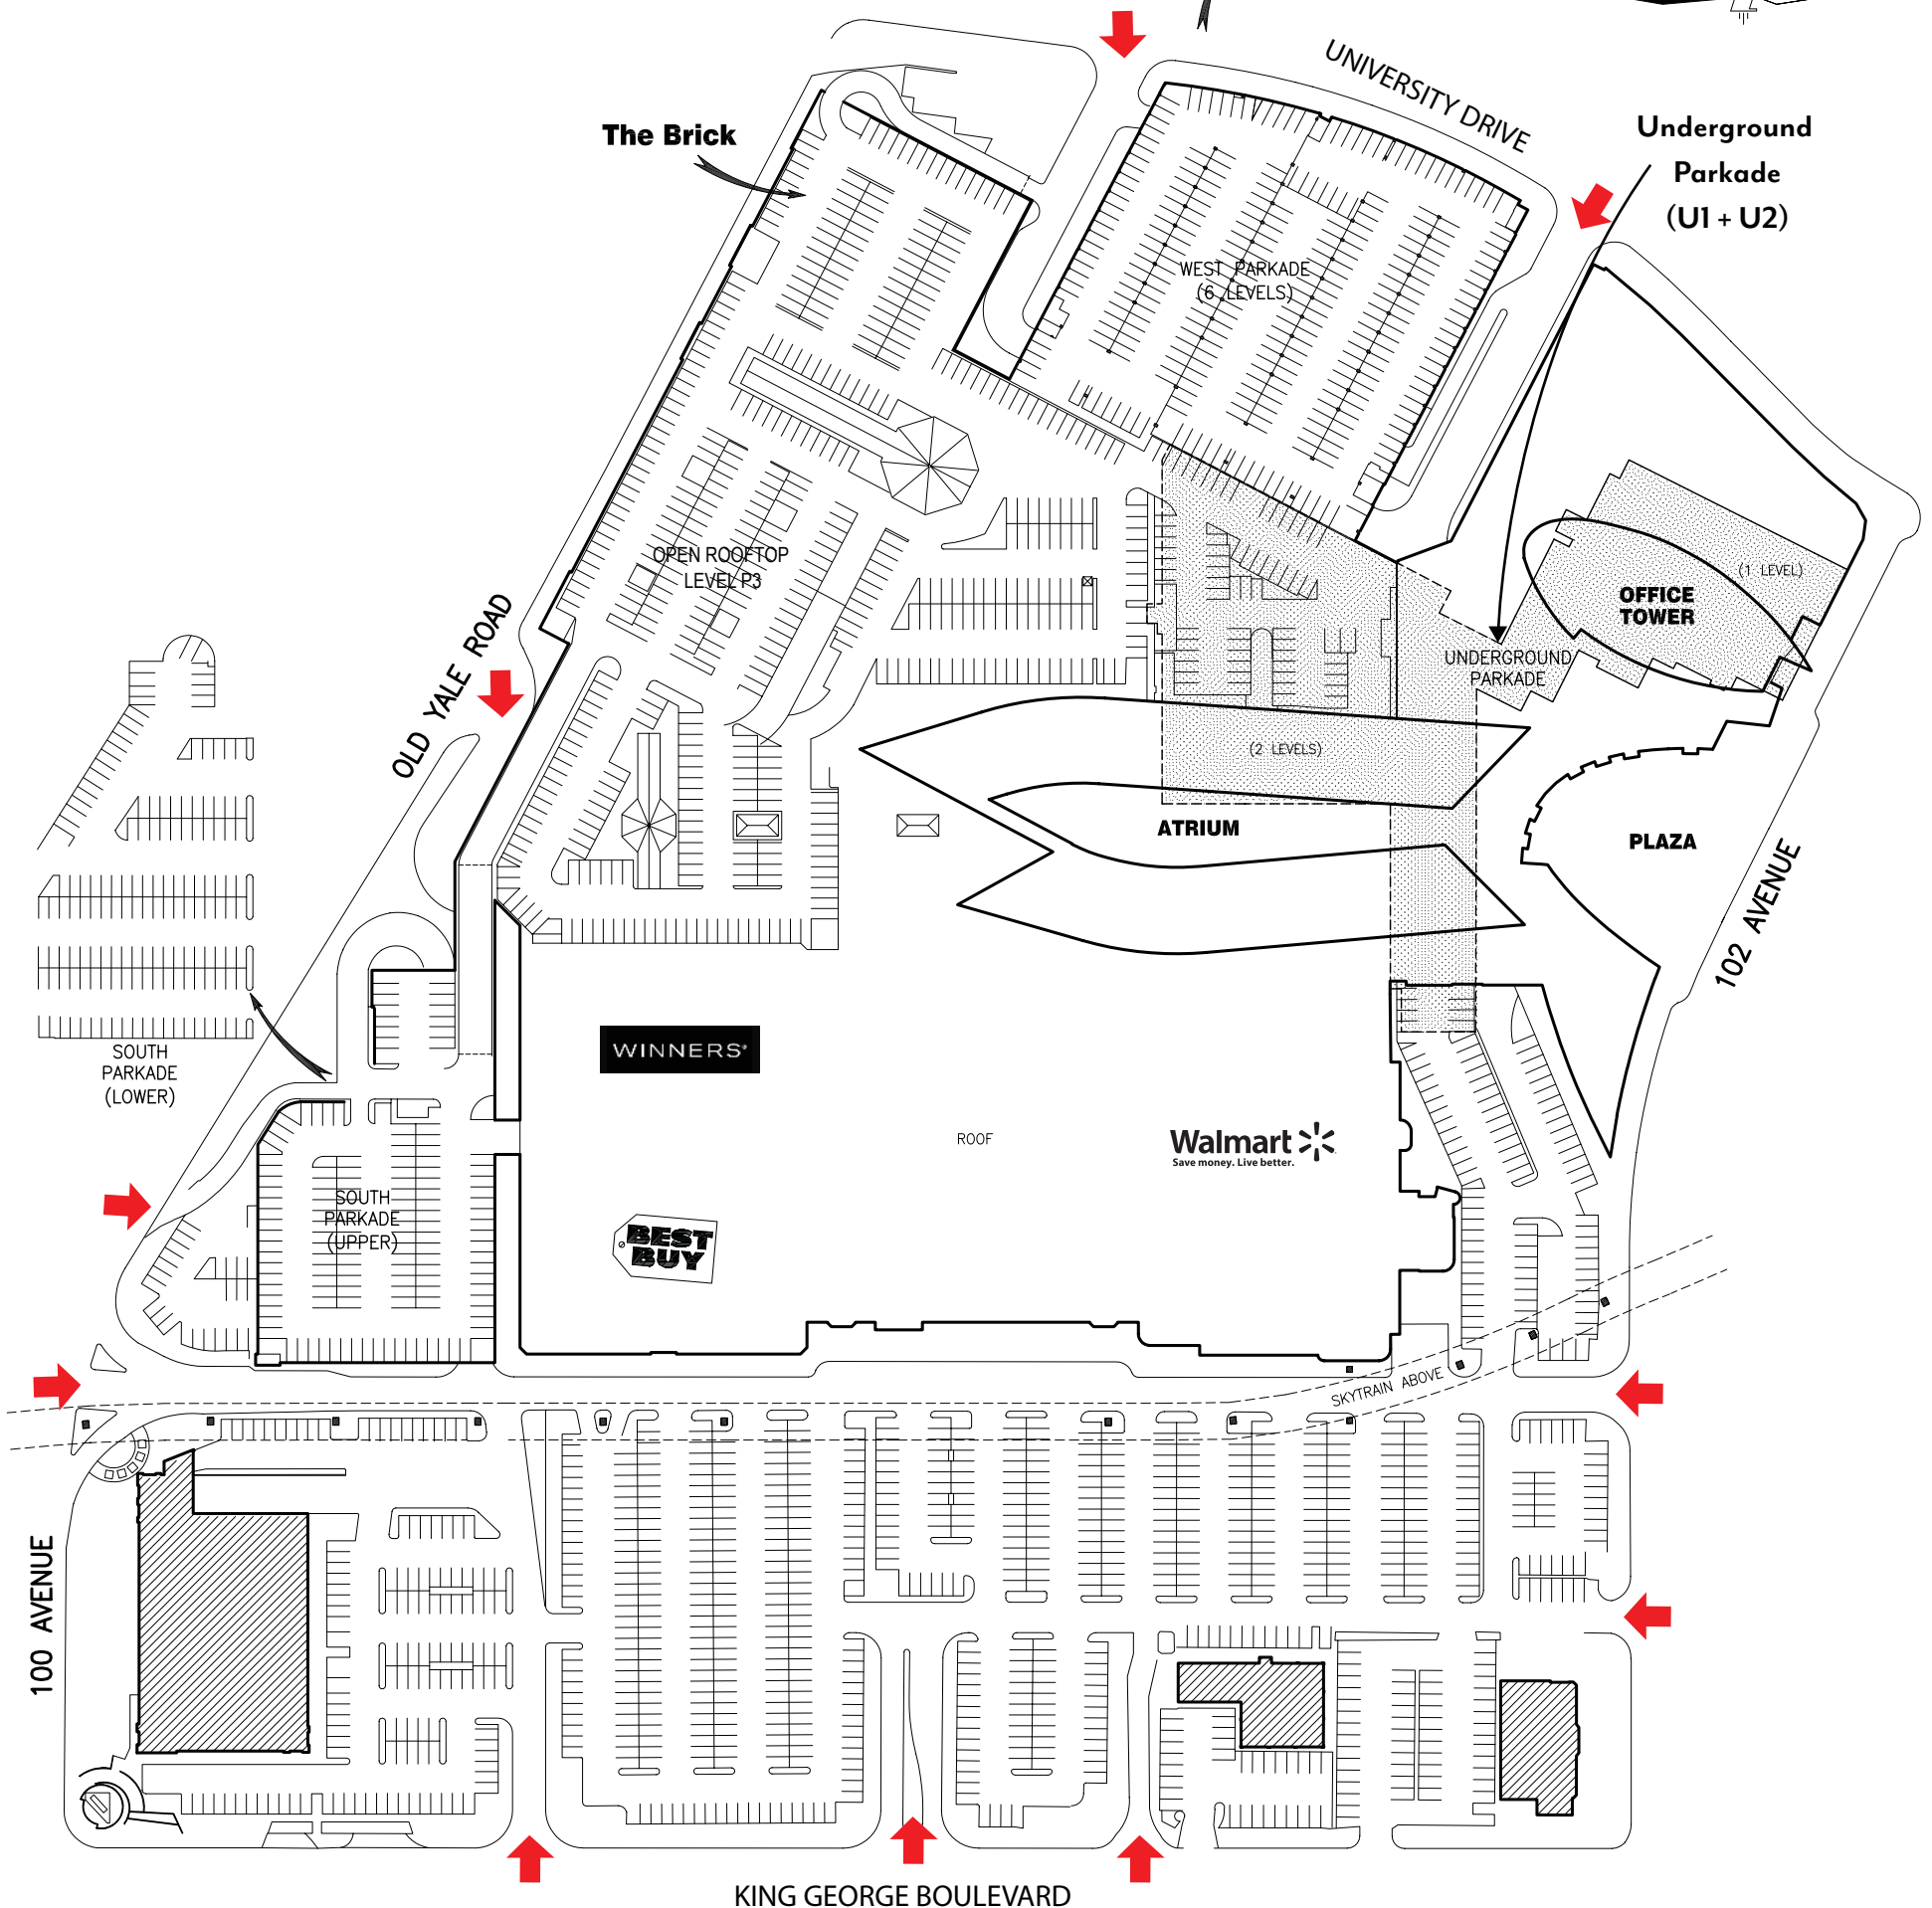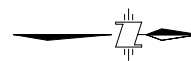

SCALE: 1" = 150'