

CENTRAL CITY



CUSTOMER PARKING MAP

PARKADE (7 LEVELS)
ACCESS VIA UNIVERSITY DRIVE

➔ PARKING ENTRANCES

P6
P5
P4
P3
P2
P1
B

WEST PARKADE ELEVATION

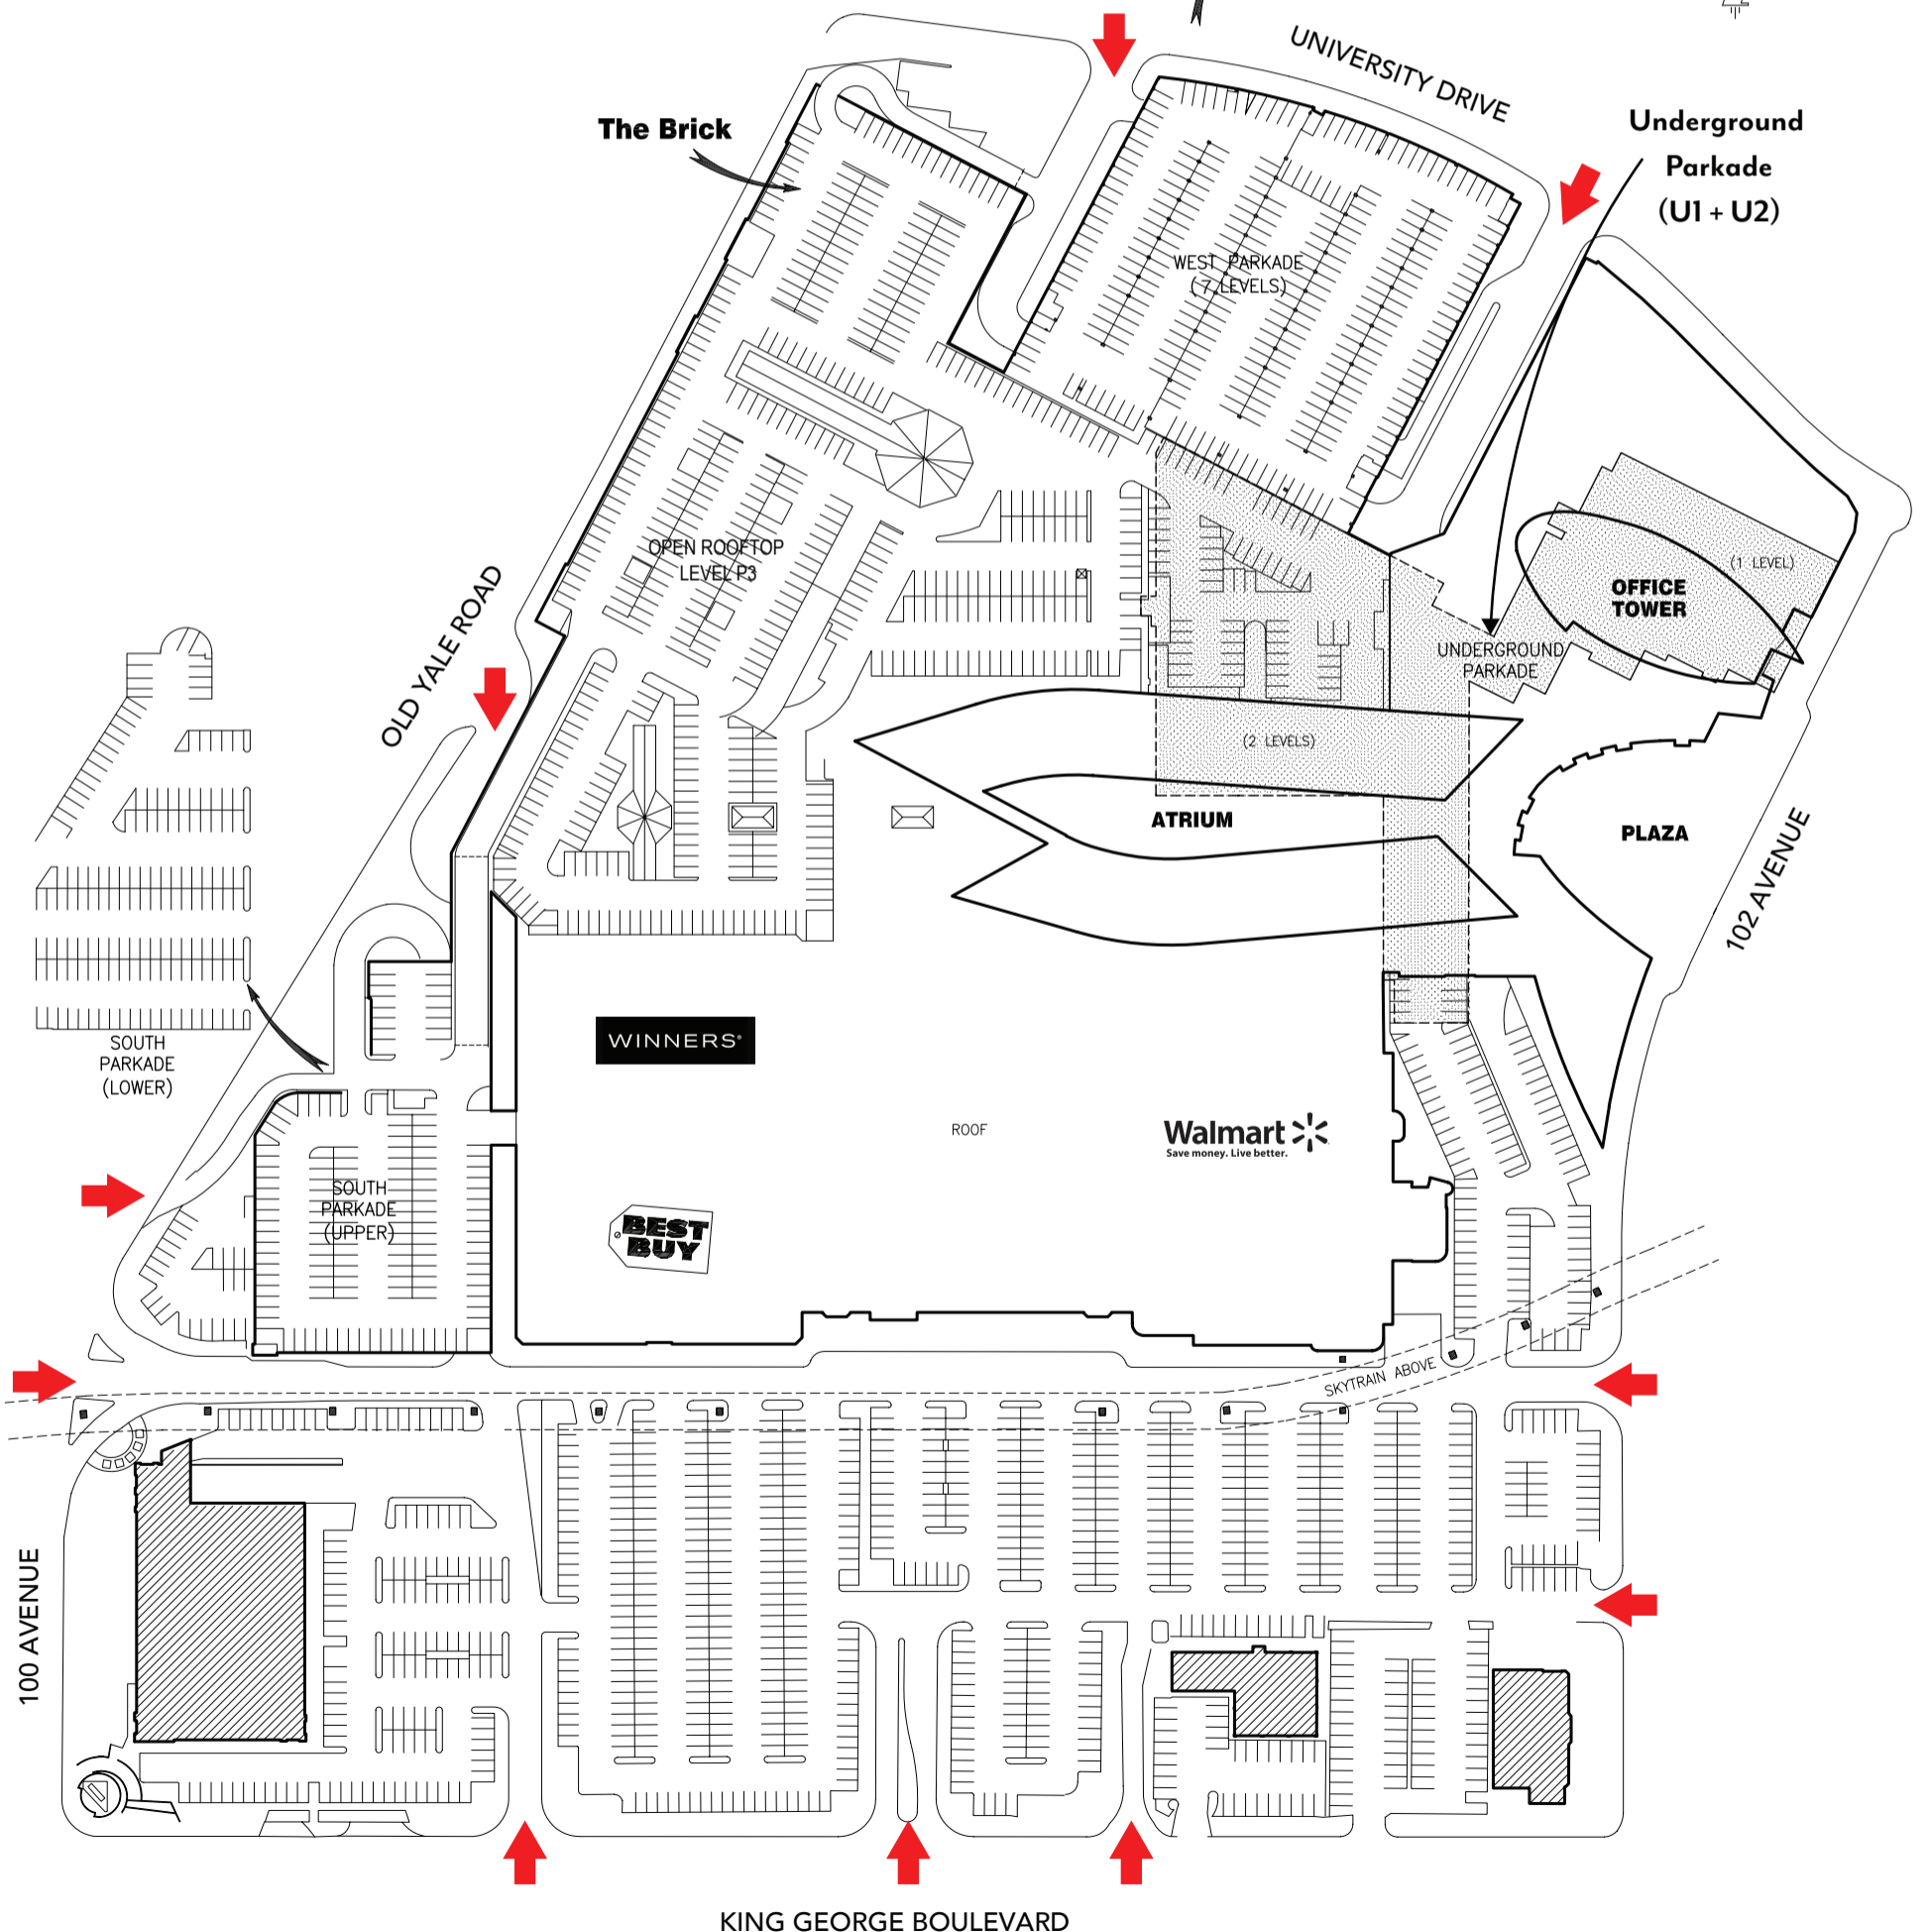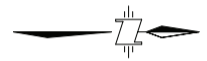

KING GEORGE BOULEVARD

SCALE: 1" = 150'